



St. Anna Prague  
longitudinal section A-A

2010-06-30  
scale 1:100

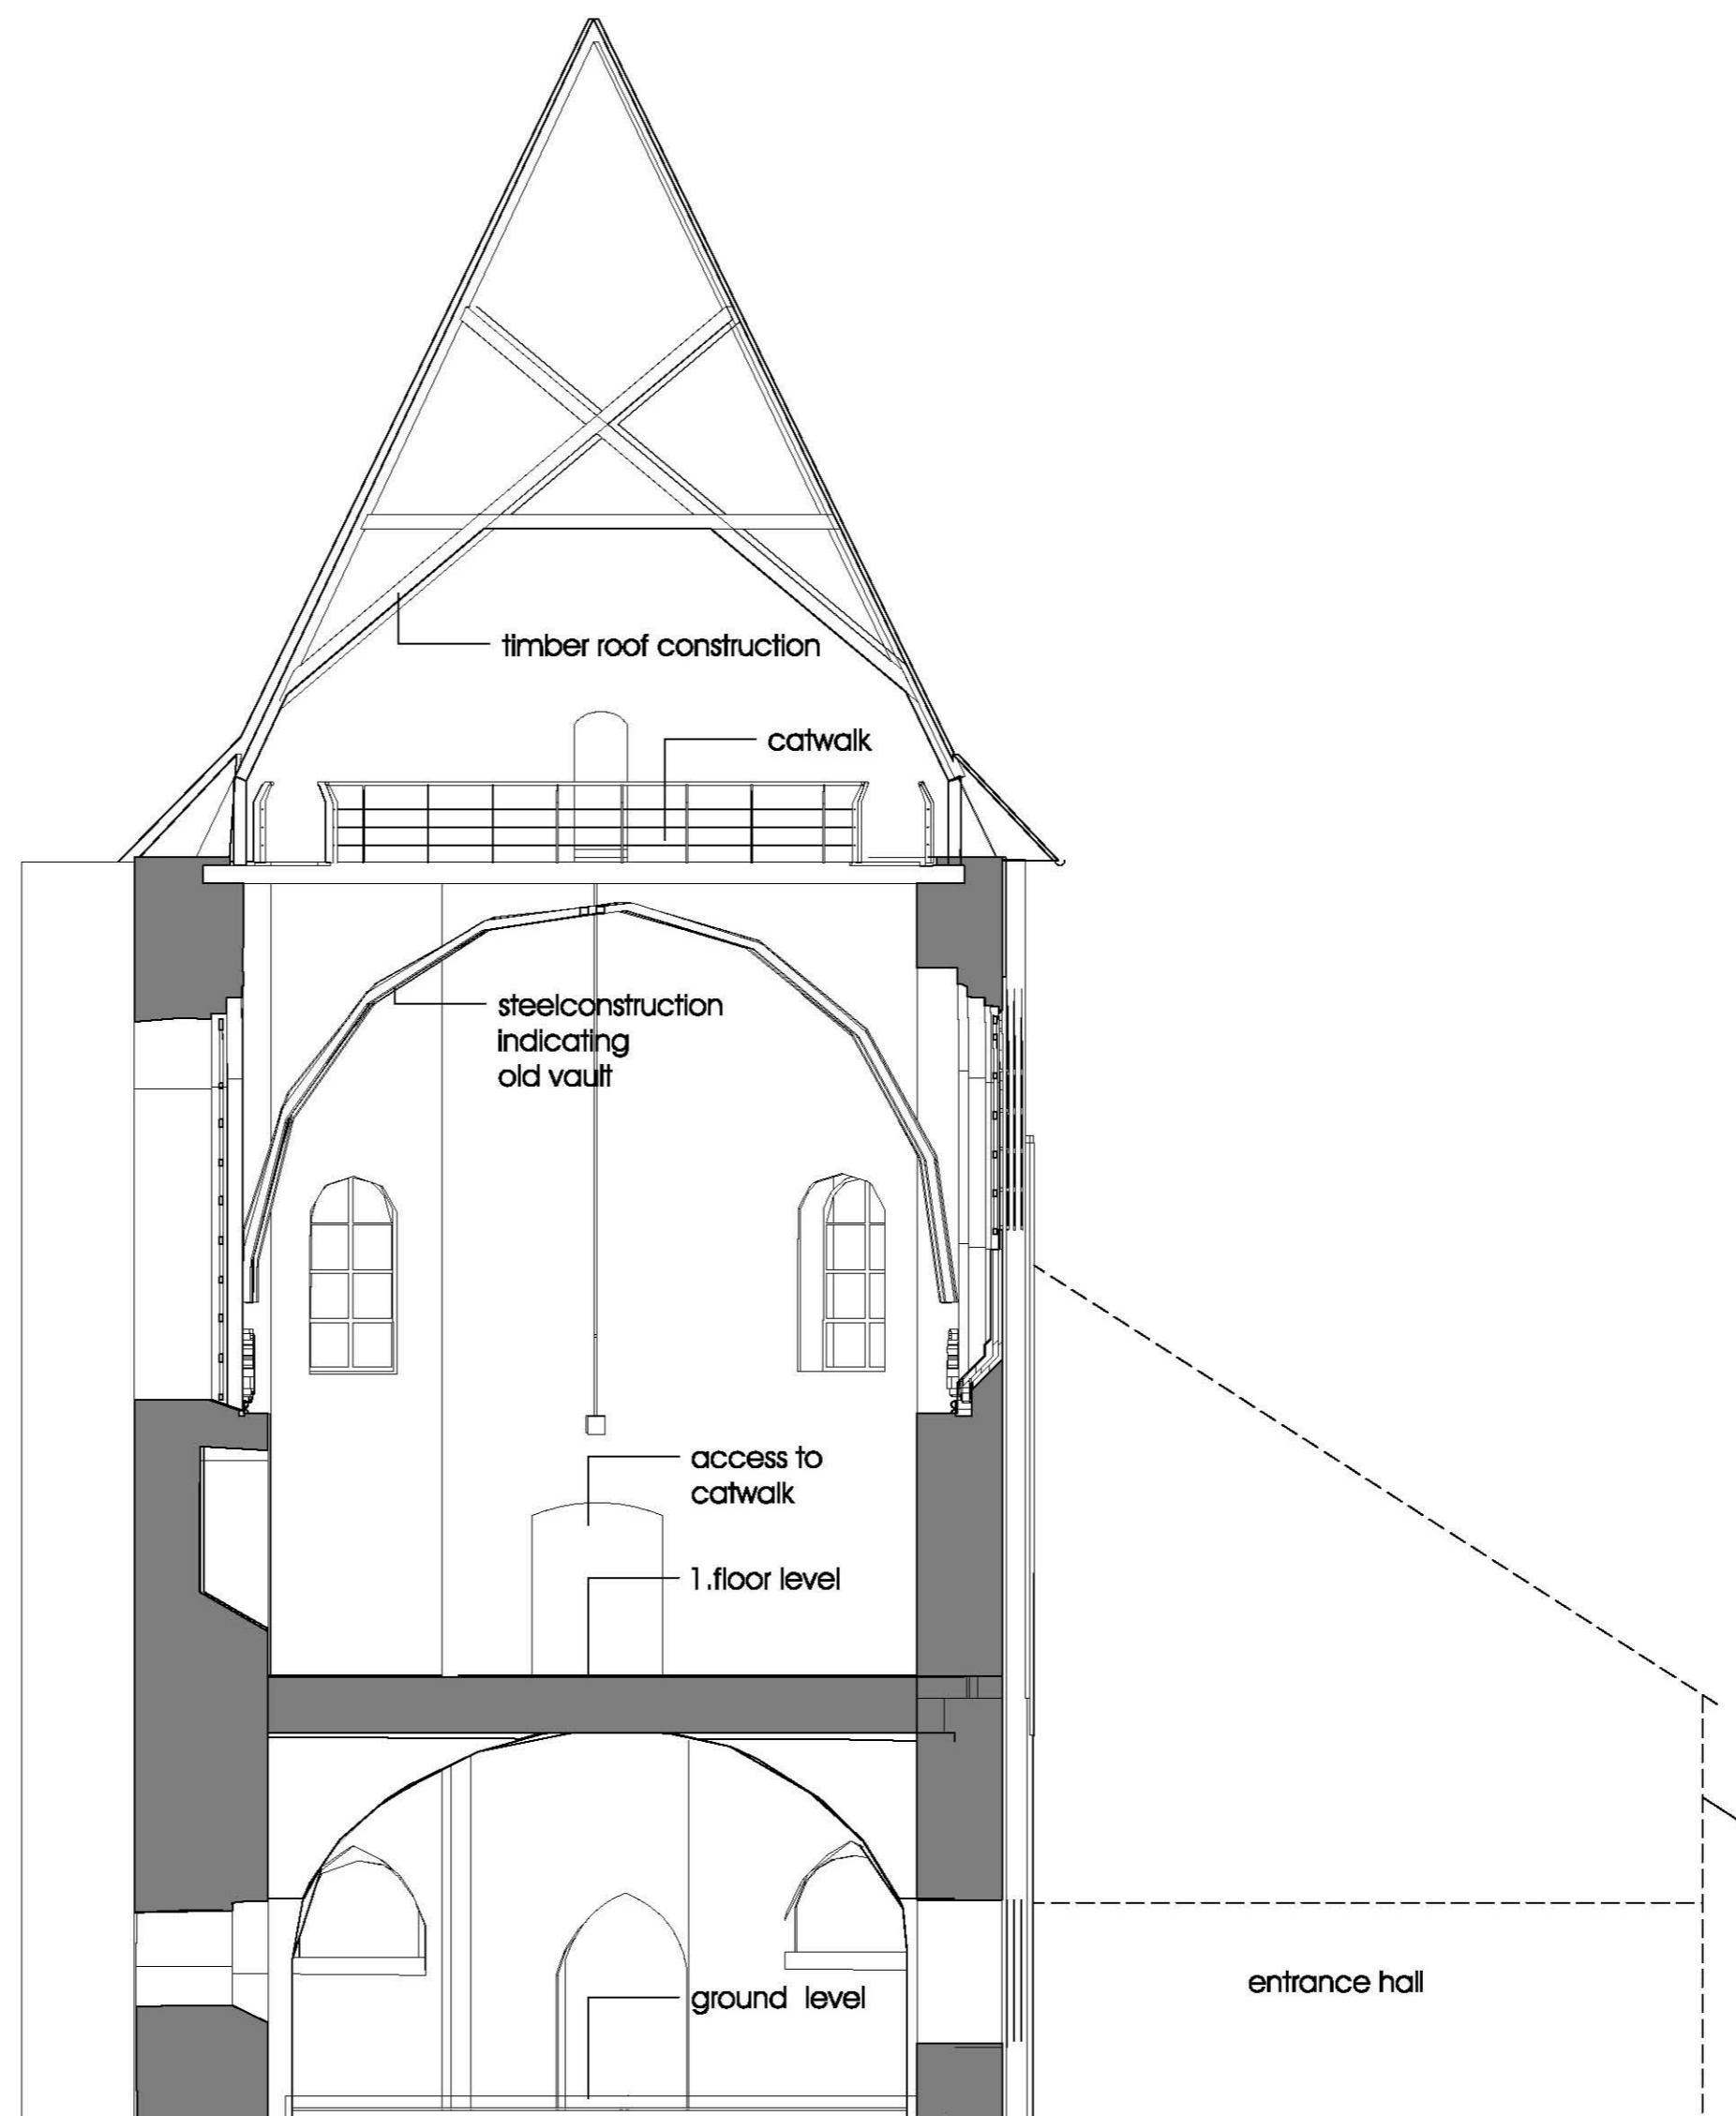


St. Anna Prague  
cross section B-B toward east

2010-06-30  
scale 1:100

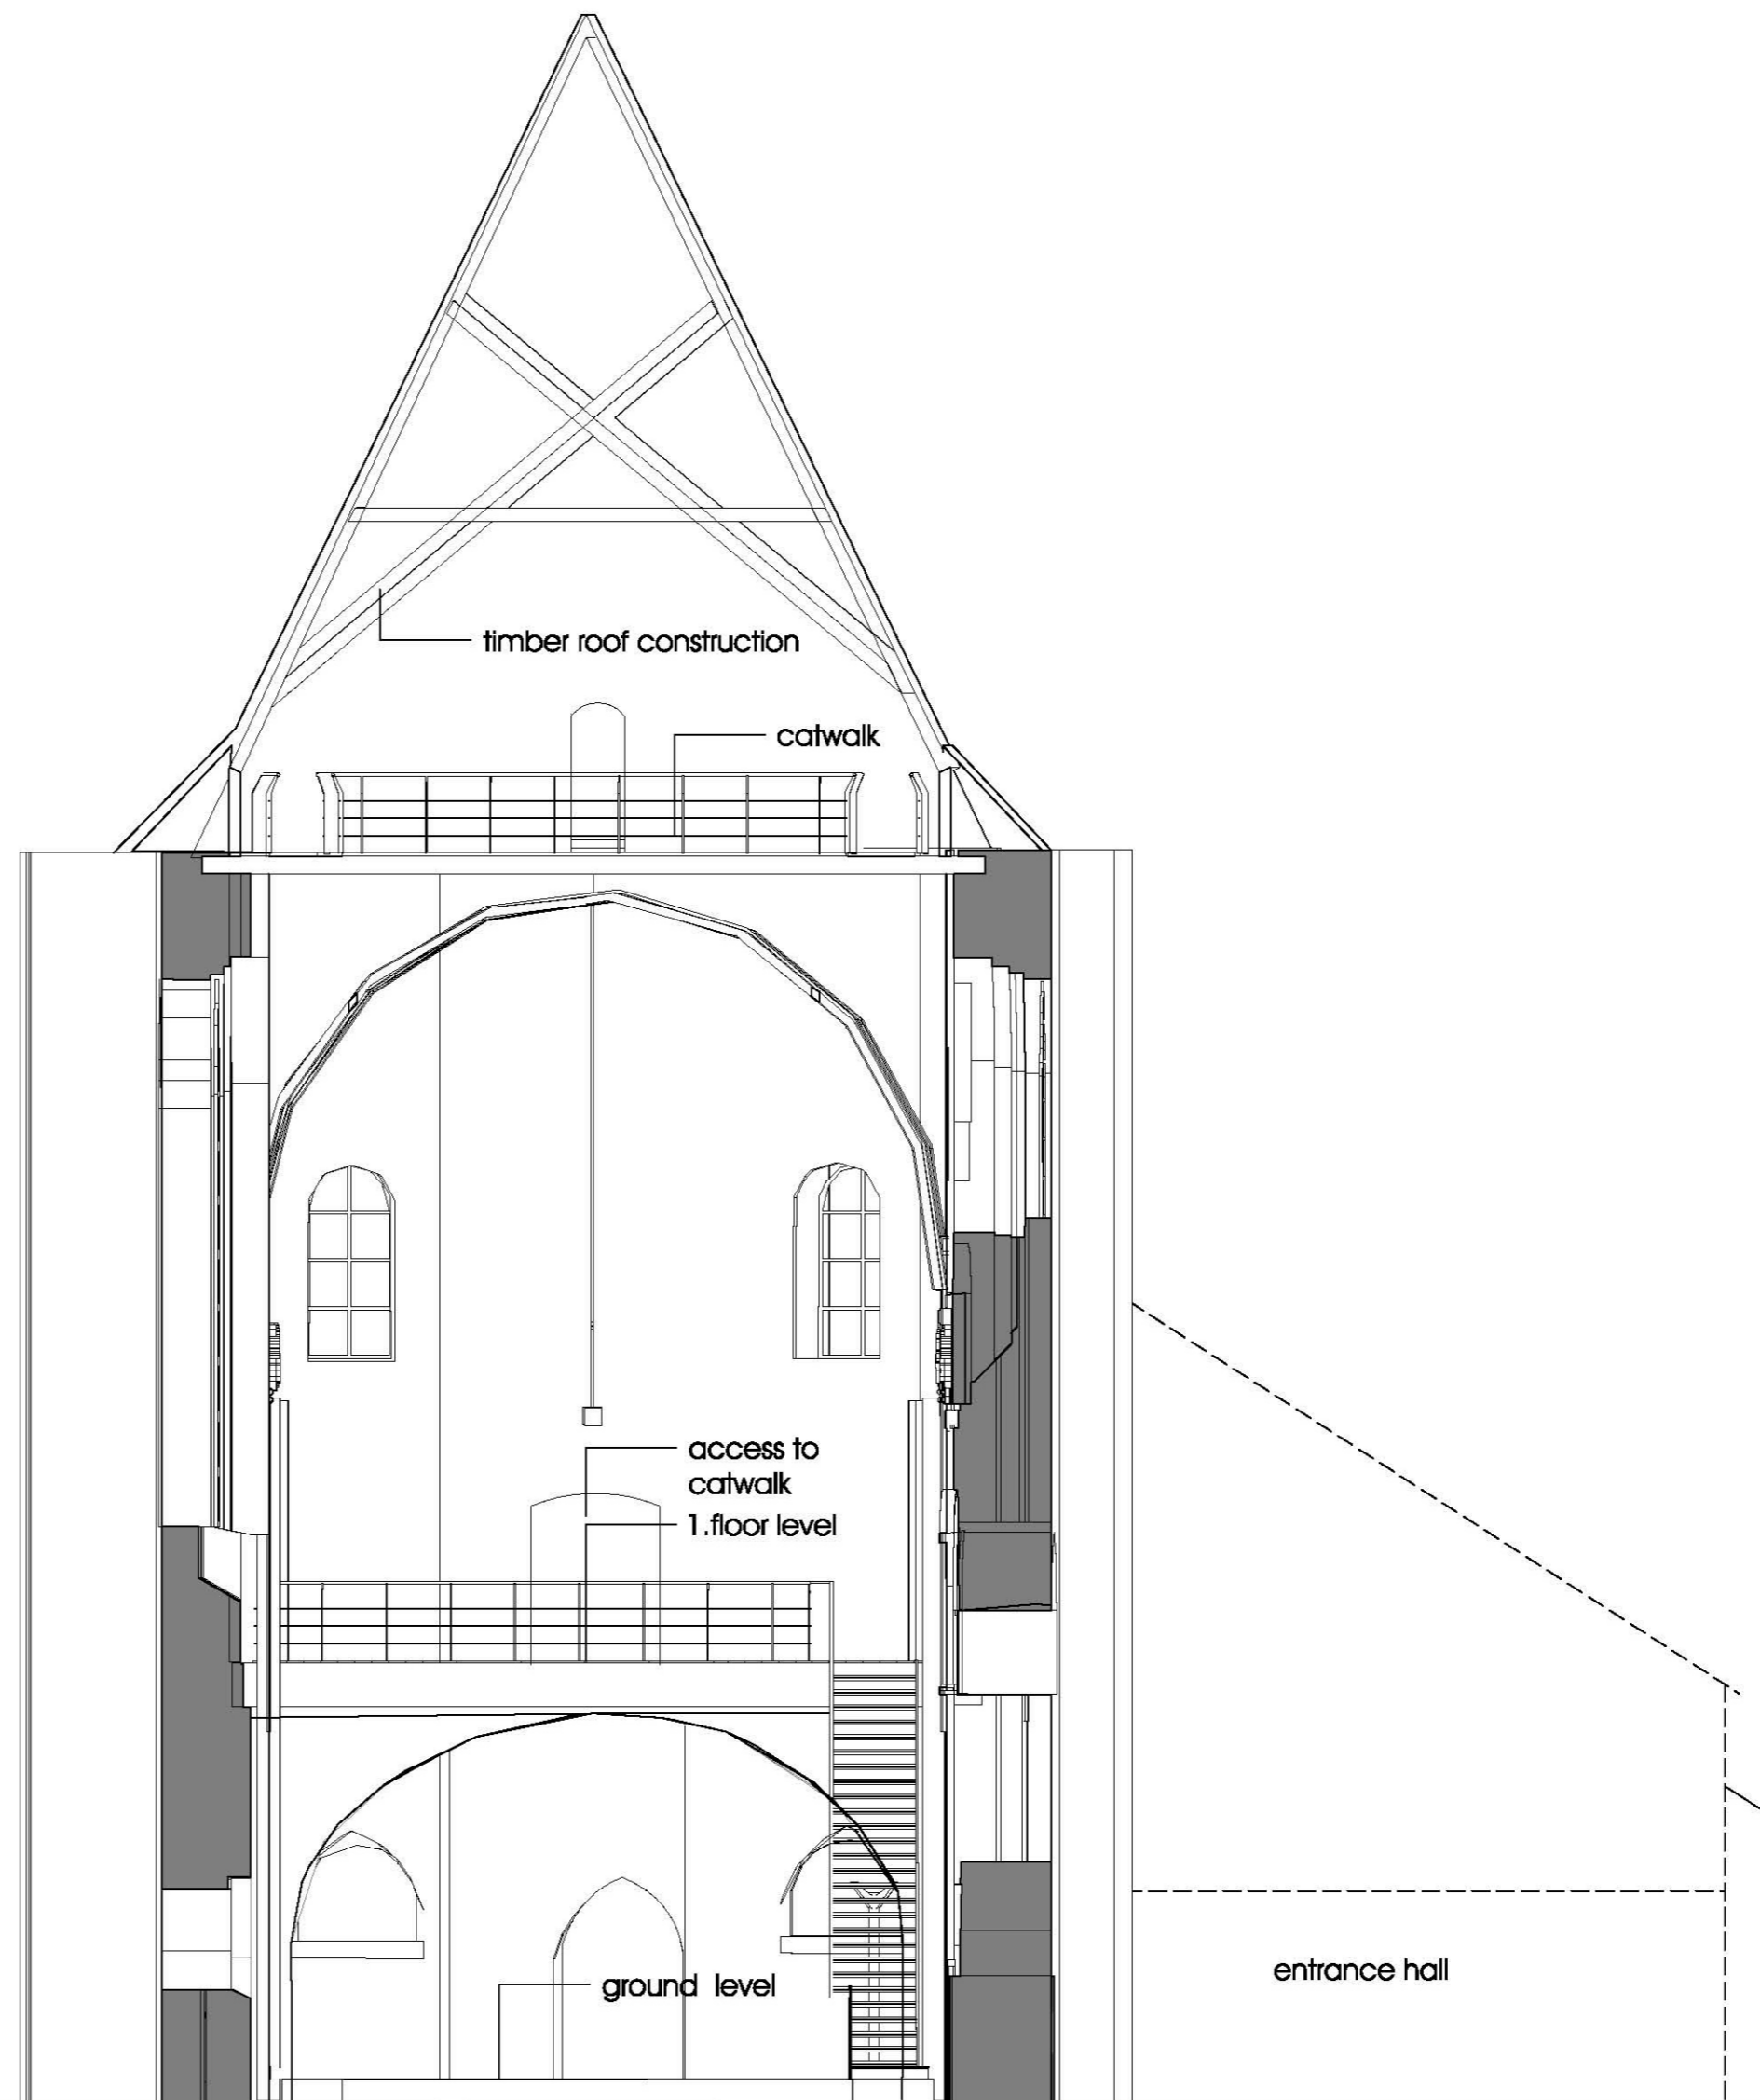

St. Anna Prague  
cross section C-C toward east

2010-06-30  
scale 1:100

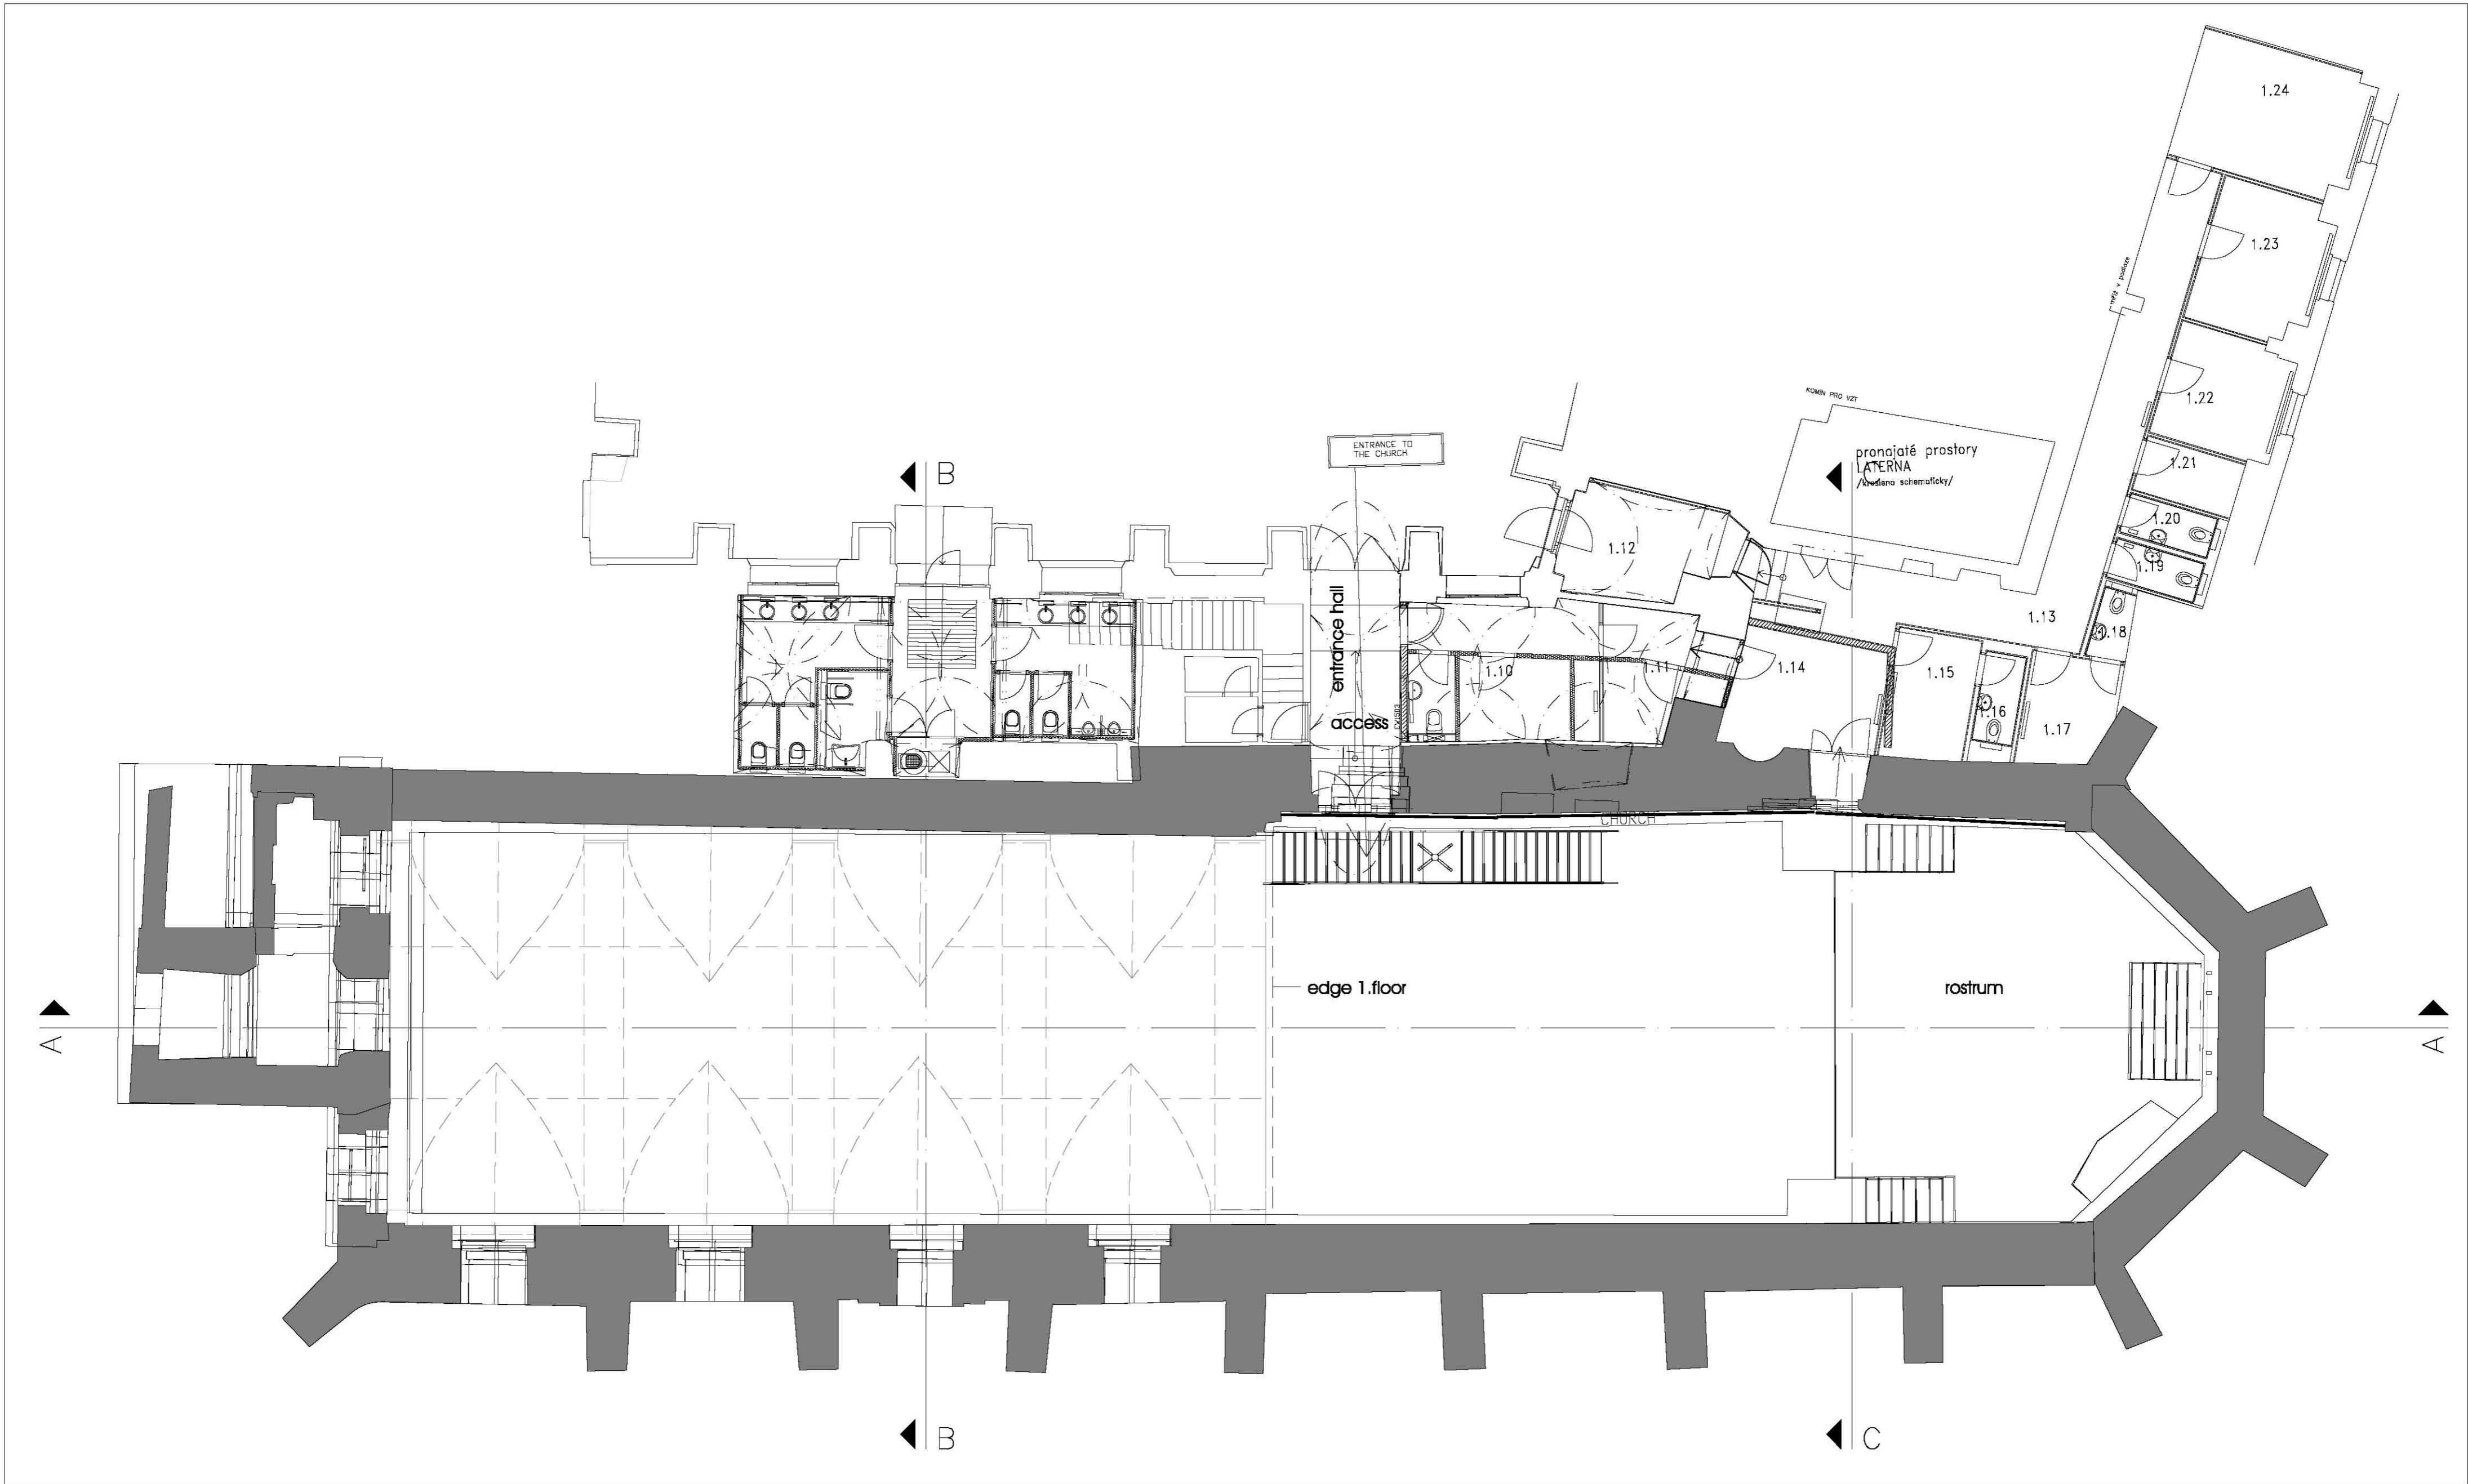

St. Anna Prague  
ground floor level

2010-06-30  
scale 1:100

